


ld) above

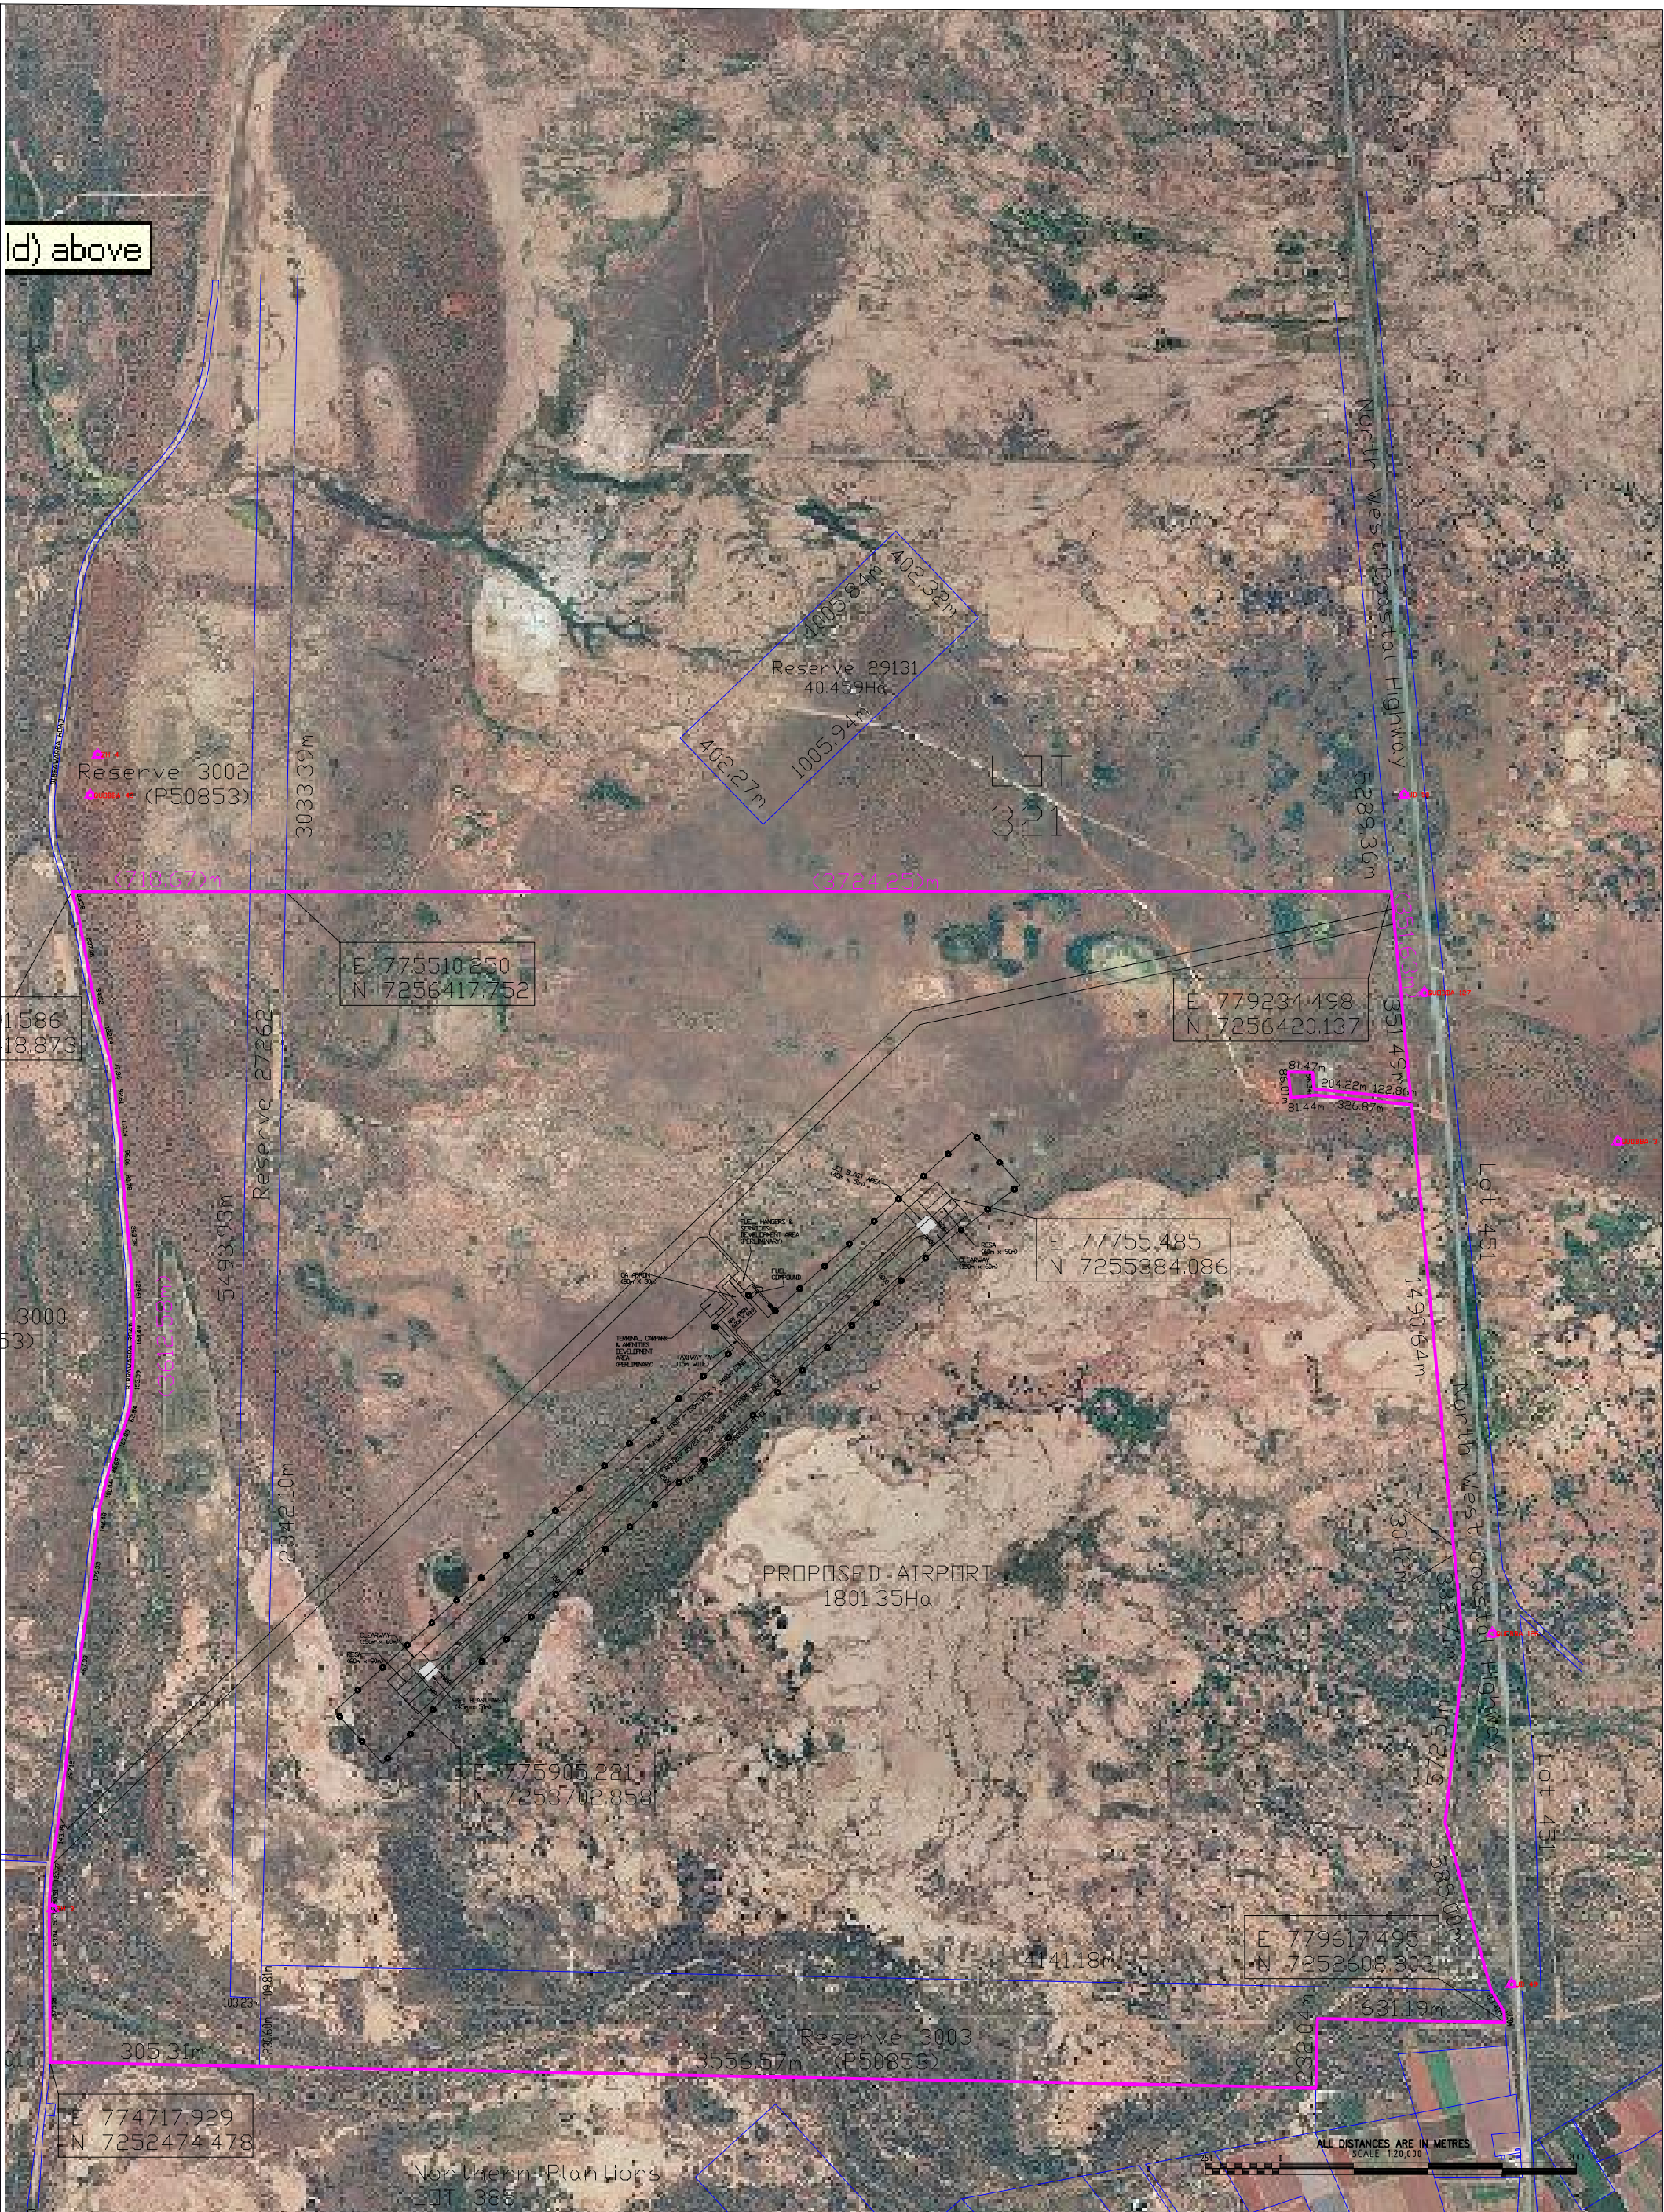

Date	Revision	Chkd By	Date	Revision	Chkd By	Orientation

Project: **PROPOSED RELOCATION OF CARNARVON AIRPORT**

CCad File	Surveyed	
Level Bk	Designed	
V.Datum	Drawn	E. KELLY
H.Datum	Checked	
MGA ZONE: 49		
Paper Size : A3		



Shire of Carnarvon
 Post Office Box 47, Carnarvon 6701
 Western Australia
 Phone: 9941 0000
 Fax: 9941 0099

Date	29-JUN-09
Scale	H 1:10000
Ref No.	51270-2006 JOB:070277
Rev.	0

ALL DISTANCES ARE IN METRES.
 SCALE 1:20,000